

LOCATION MAP


NOT TO SCALE

APPLICANT:
MILLER ANIMAL HOSPITAL
380 NORTH GREENBUSH ROAD
TROY, NY 12180
ATTN: DR. EVELYN & DR. MICHAEL RICE

OWNER/APPLICANT:
NORTH GREENBUSH HOLDINGS, LLC
380 NORTH GREENBUSH ROAD
TROY, NY 12180
DR. EVELYN & DR. MICHAEL RICE

MAP REFERENCE:
1. MAP TITLED SURVEY PLAN OF LANDS KNOWN AS MILLER ANIMAL HOSPITAL, BY L. SIPPERLY & ASSOCIATES, DPC, DATED MARCH 7, 2022. DWG. NO. D-22, REV. NO. A.

NOTE:
CONTRACTOR TO PROVIDE BEST MANAGEMENT PRACTICES THROUGHOUT THE CONSTRUCTION PROCESS

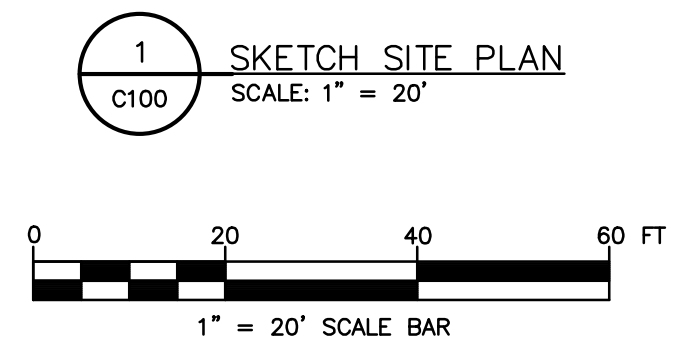

TOWN OF NORTH GREENBUSH PLANNING BOARD

ENGINEER:
MATTHEW J. BOND, P.E.
DRAWN BY:
MJB
DATE ISSUED:

SCALE:
1" = 20'
DRAWING NUMBER:
C100

SKETCH SITE PLAN
MILLER ANIMAL HOSPITAL
380 NORTH GREENBUSH ROAD
TROY, NY 12180

NO. DATE

REV'D

DESCRIPTION

CK'D

STUDY P. NAME, P.E. #00000

1989 FERRISLE ROAD
CASTLETON NY, 12033

HART ENGINEERING

Drawing Copyright © 2024
alteration or addition to
this map is a violation of
the laws of the State of
New York Education Law.
Only copies from the
original bearing an original
signature in red ink, and
the original shall be
considered to be true and
valid copies.



NORTH GREENBUSH ROAD
(A/K/A N.Y.S. HIGHWAY NO. 40 & US ROUTE 4)
(F/K/A EAST GREENBUSH-TROY STATE HIGHWAY NO. 26, PART 2)

Z:\Projects\Drawings\2024\2024-097 - Rice - Miller Animal Hospital - 380 N Greenbush Road\Sheet\CD SITE.dwg // MATT BOND // Friday, November 8, 2024 2:20:15 PM // ANSI A (8.5 X 11.0 INCHES) // 12.5649

Dig Safe New York
Call Before You Dig
Walk The Required Time
Confirm Utility Response
Respect The Marks
Dig With Care
800-962-7962
www.digsafenyork.com